
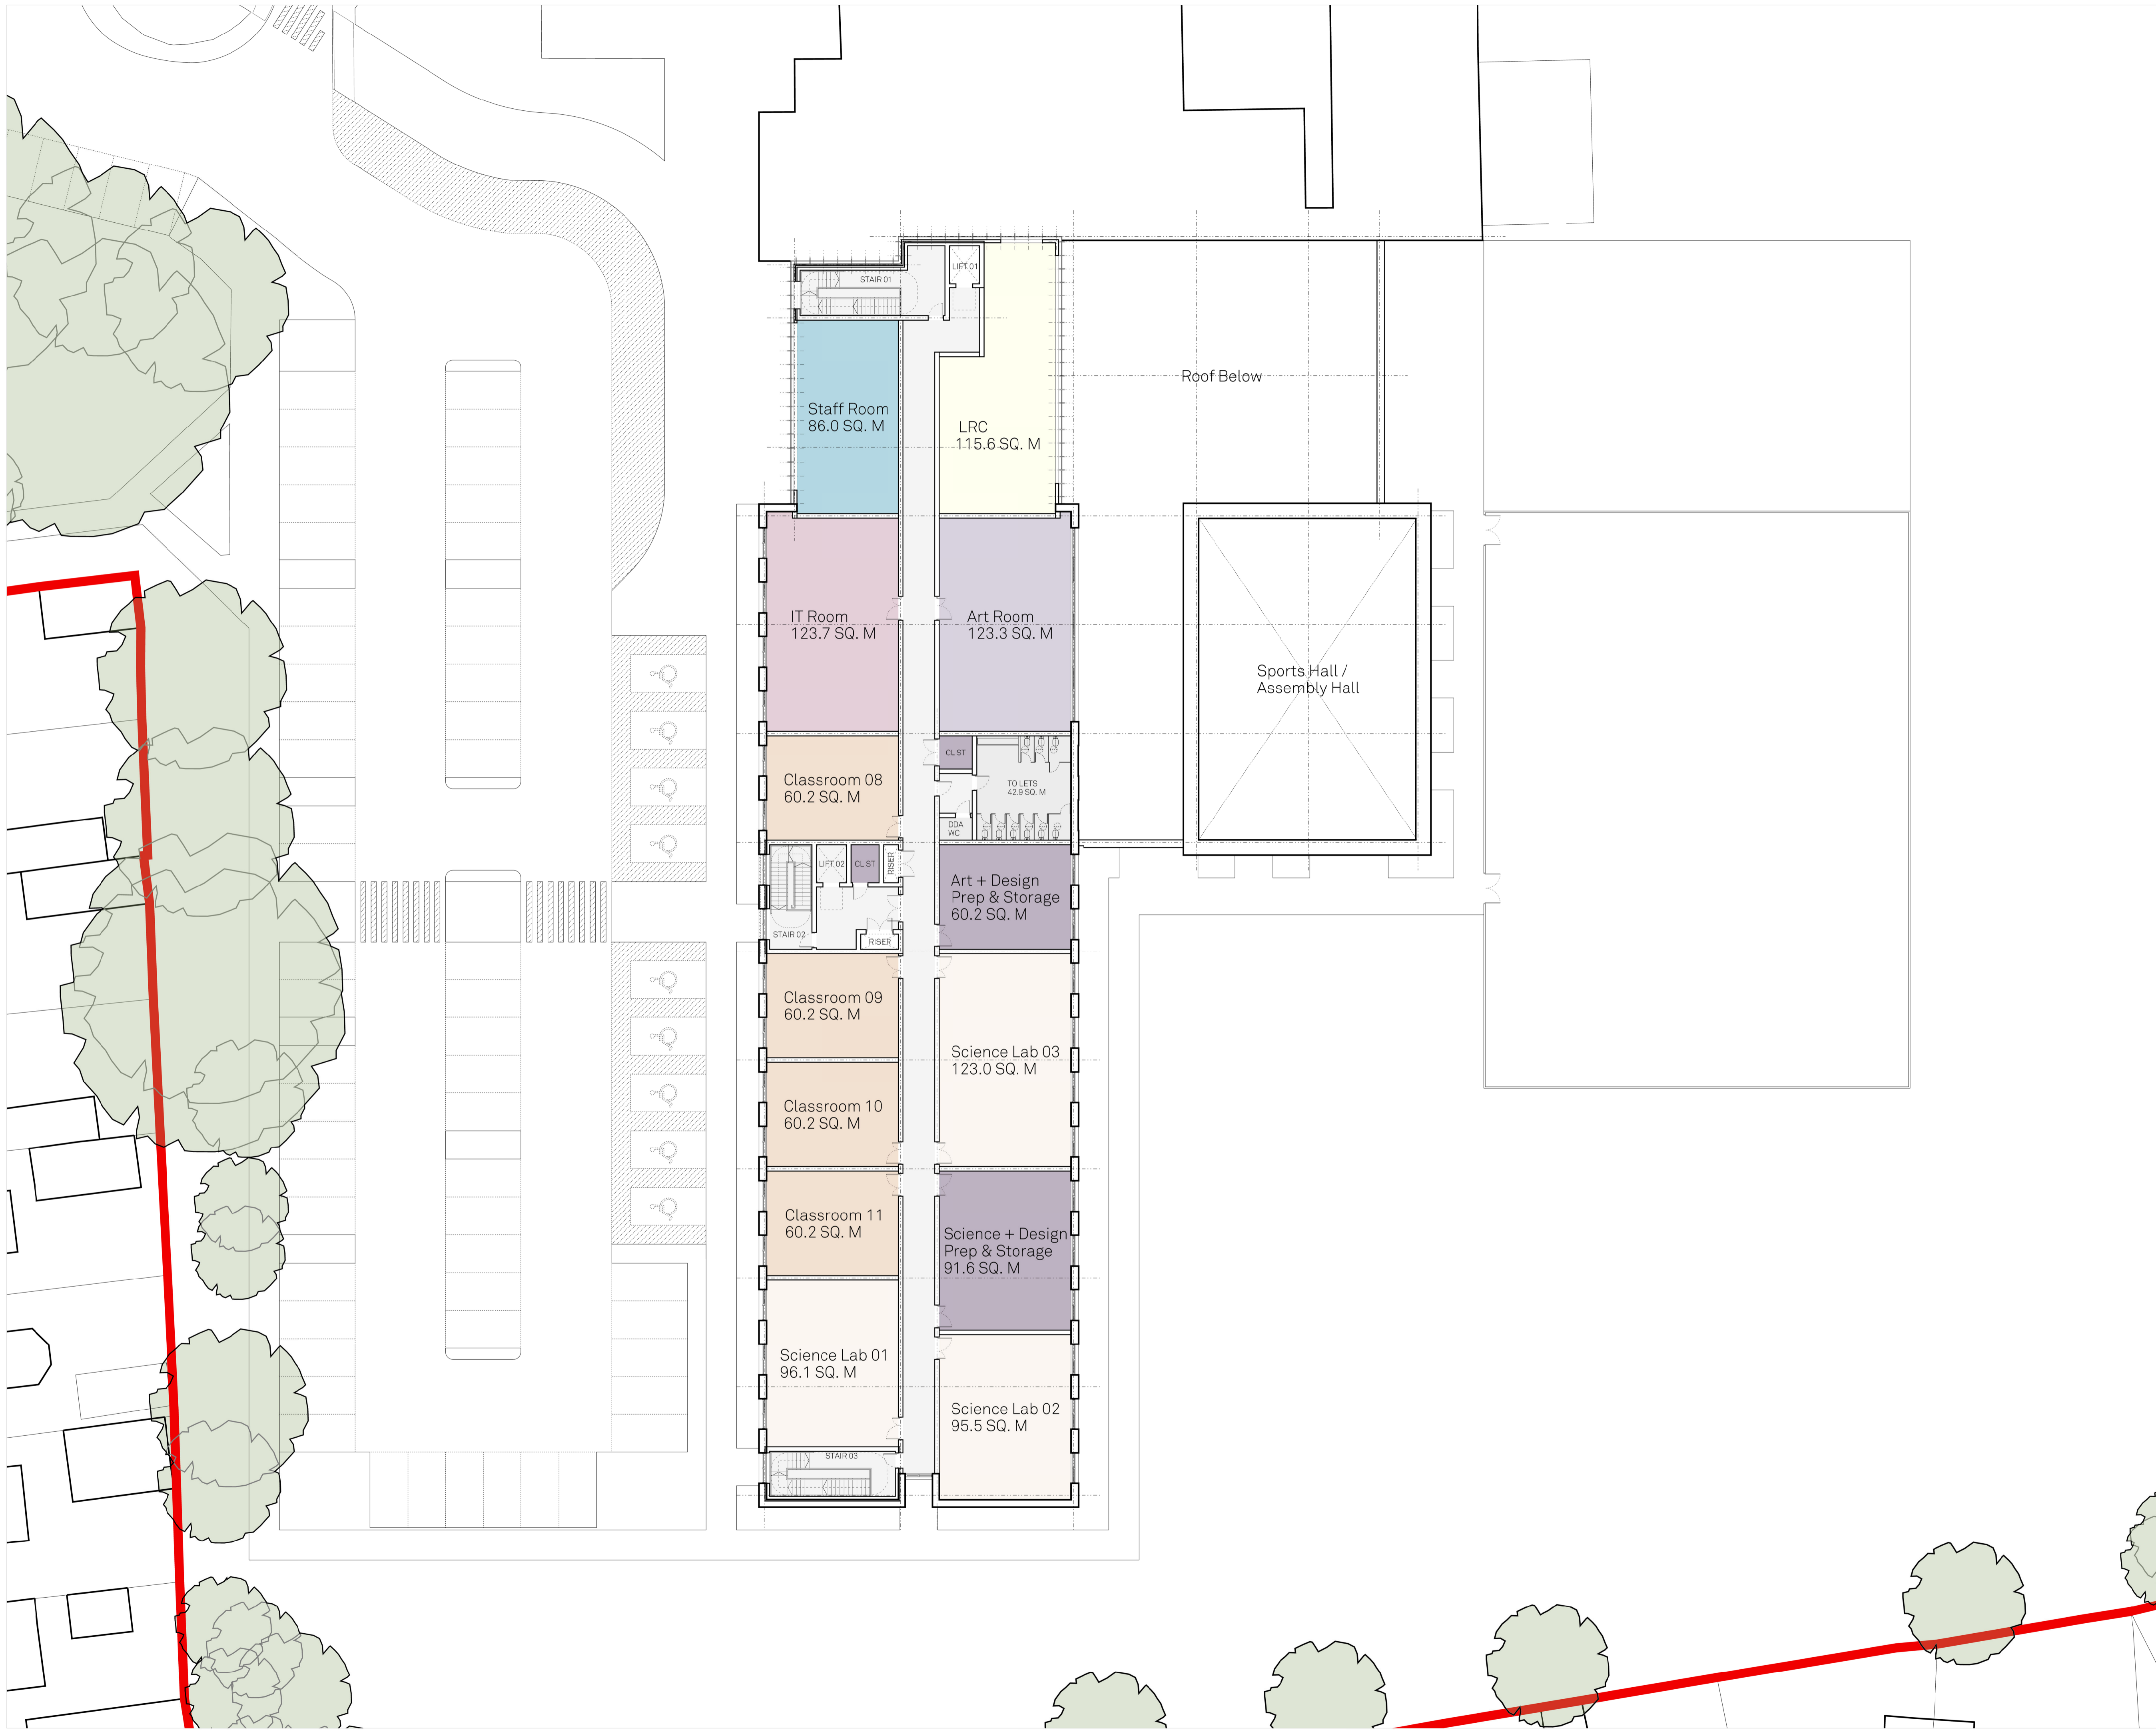


Notes
 This document is © Falconer Chester Hall Limited.
 All drawing measurements shall not be obtained by scaling. Any discrepancies on this document to be immediately reported to the Architect. Verify all dimensions and levels prior to construction. This Document shall be read in conjunction with related documents, specifications and associated models.

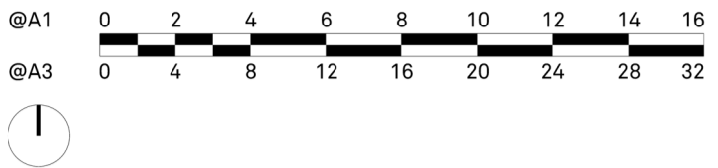

P07	30.01.25	AM	MG	Updated to Pre-App comments.
P06	14.01.25	AM	MG	Updated to client latest comments.
P05	03.01.25	AM	MG	Updates to suit client comments.
P04	04.12.24	AM	MG	Updates to site layout following meeting with client.
P03	16.10.24	AM	MG	Numbering of classrooms amended.
P02	14.10.24	AM	MG	Amendments made to scheme following client meeting.
P01	02.10.24	AM	MG	First Issue
Rev:	Date:	By:	Chk By:	Rev Note:

FALCONER CHESTER HALL
 London | Liverpool | Manchester | www.fcharchitects.com | +44(0)151 243 5800

Project Title
 Bruche High School, Warrington
 Client
 Warrington Primary Academy Trust
 Drawing Title
 Proposed Block A - First Floor Plan
 Drawing No.
 P24087-FCH-BA-01-DR-A-0301
 Status
 S2
 Issue suitable for:
 Information
 Date
 24.09.24
 Scale
 1:200 @A1
 1:400 @A3
 Rev
 P07
 Drawn By
 AM
 Checked By
 MG